



FRONT ELEVATION

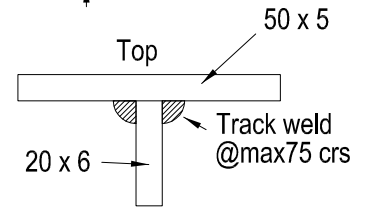

GALV. MILD STEEL 'T' SECTION NTS

NOTES:

1. All steelwork to be hot-dip galvanized etched & painted with Dulux 'Luxathane' finish 'Mary Janes' 30BB 07/041.
2. Battens to be of approved type & material. Timber battens to be of first quality, straightgrained, free of splits, gum veins or splinters. All exposed edges to have 3mm chamfer & sanded smooth. An additional coat of stain & sanding may be required after installation, as instructed by the superintendent.
3. Radii shown are to top of 'T' section.
4. Pavement to be reinstated to the satisfaction of the Superintendent.
5. All hot dip galvanising as per relevant Australian Standard.

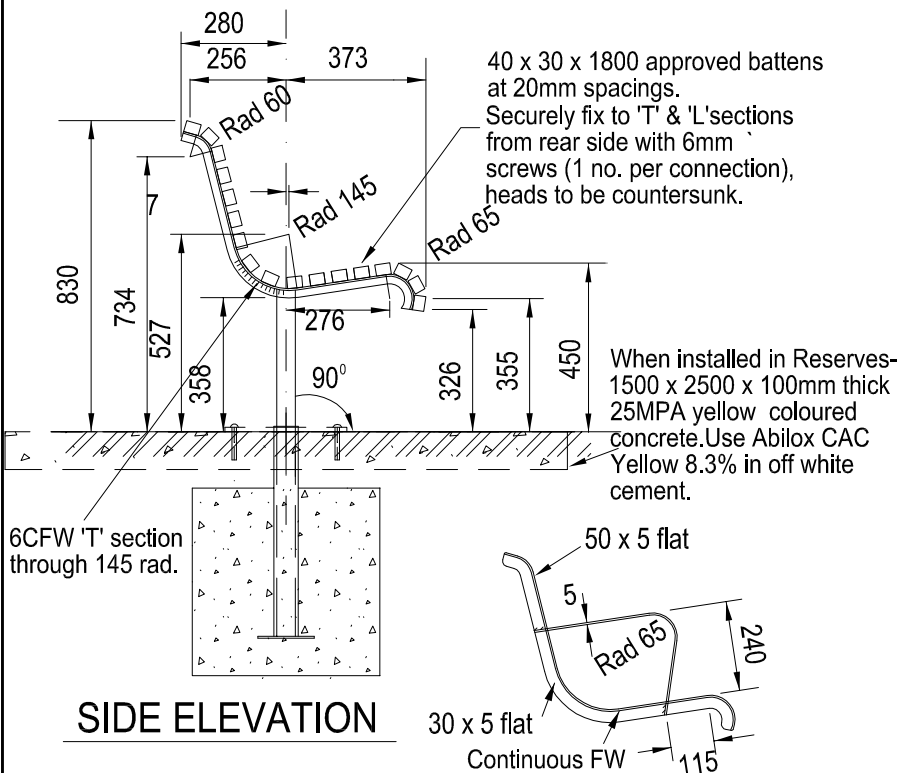

SIDE ELEVATION

ARM-REST

| | | | |
|------------------------------------|--------------------|----------------|----------------------------|
| | SCALE: 1 :20 | DATE: Dec 2012 | APPROVED: |
| | DRAWN: S.R./P.J.D. | CHECKED: DS | INFRASTRUCTURE MANAGER |
| | <h1>SEAT</h1> | | LAST AMENDED: June 2013 |
| <h2>SD 500</h2> <p>PAGE 1 OF 1</p> | | | |