



**SEMI-MOUNTABLE OUTFALL KERB & CHANNEL SD 407**  
(VicRds SM3 kerb)  
Layback required for vehicle crossings.

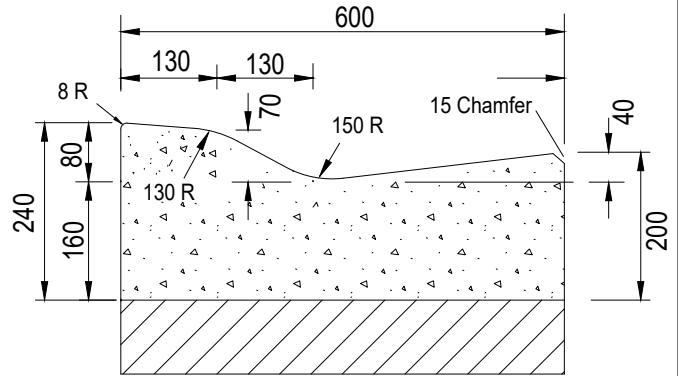


**LOCAL ROAD SEMI-MOUNTABLE KERB & CHANNEL SD 408**

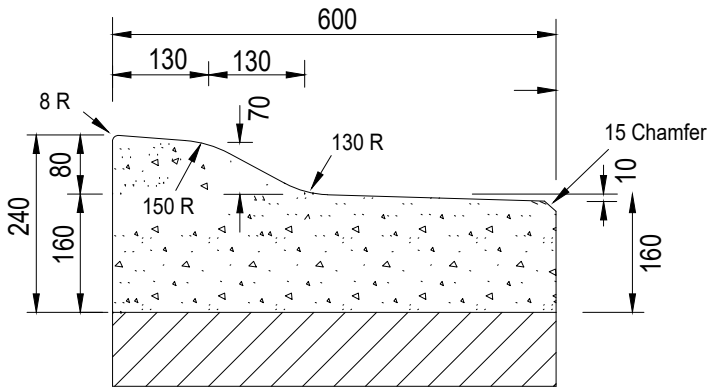


**LOCAL ROAD SEMI-MOUNTABLE OUTFALL KERB & CHANNEL SD 409**

**NOTES:**

1. Joint spacing at 3m centres
2. All profiles on a bedding of 20 mm Class 2 fine crushed rock, min. depth 75 mm.
3. Concrete strength to be 25MPa at 28 days.
4. Transition from one kerb profile to another should take place over a 5m length.

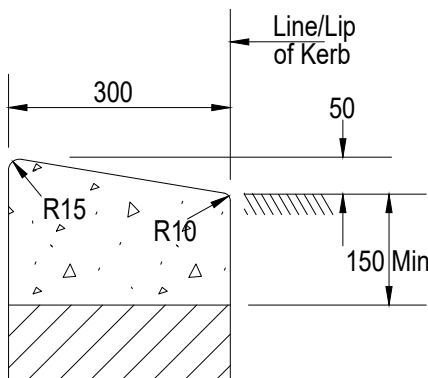

**MOUNTABLE EDGE STRIP FLUSH - SD410**  
(VicRds Kerb M1)

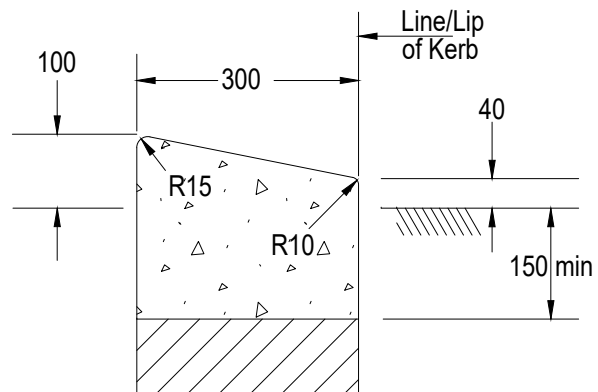

**MOUNTABLE EDGE STRIP RAISED - SD411**  
(VicRds Kerb M4)



SCALE: 1 : 10

DATE: Dec 2012

APPROVED:

DRAWN: S.R./P.J.D.

CHECKED: DS

*Addy*

MANAGER ENGINEERING SERVICES

LAST AMENDED:

May 2022

**KERB PROFILES**

**SD407-411**

PAGE 1 OF 1