



NOTE : Concrete strength min. 25 Mpa at 28 days.

CONCRETE PATH

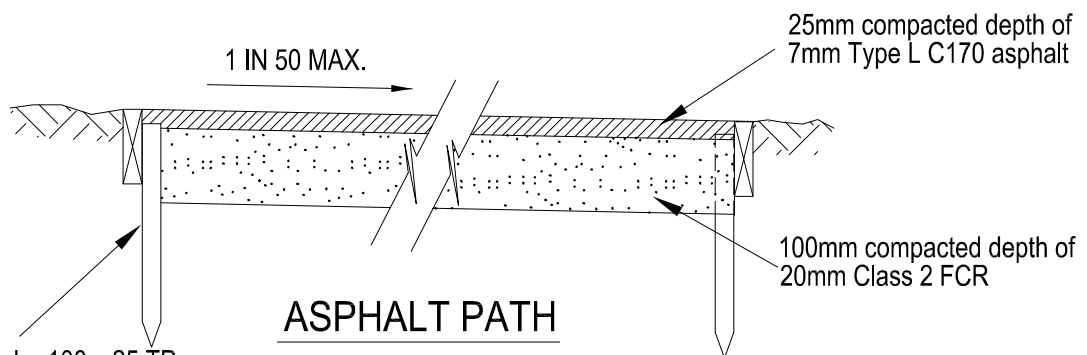

Timber edge to be 100 x 25 TP fixed with 2 no. 50mm galv. screw nails to 50 x 25 x 300 TP pegs set 20 below surface @ 1500 crs.

ASPHALT PATH

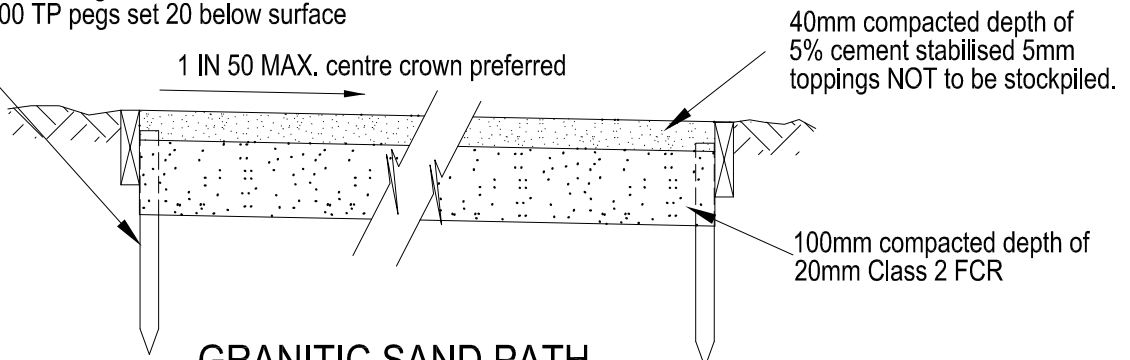

GRANITIC SAND PATH

Only suitable for 2% or less longitudinal grades

NOTES :

1. All details, path widths, clearances, grades etc. to comply with Austroads (Standards Australia) Guide to Traffic Engineering Practice Part 14 Bicycles.
2. The choice of any of the above options will be site specific and as directed by the Infrastructure Manager or his nominated representative.
3. The FCR base thicknesses shown are minimum depths only. Additional depth may be required, depending on site conditions.



SCALE: Not to scale

DATE: Dec 2012

APPROVED:

DRAWN: S.R./P.J.D.

CHECKED: DS

INFRASTRUCTURE MANAGER

LAST AMENDED:

June 2013

SHARED FOOTWAY

SD 335

PAGE 1 OF 1