


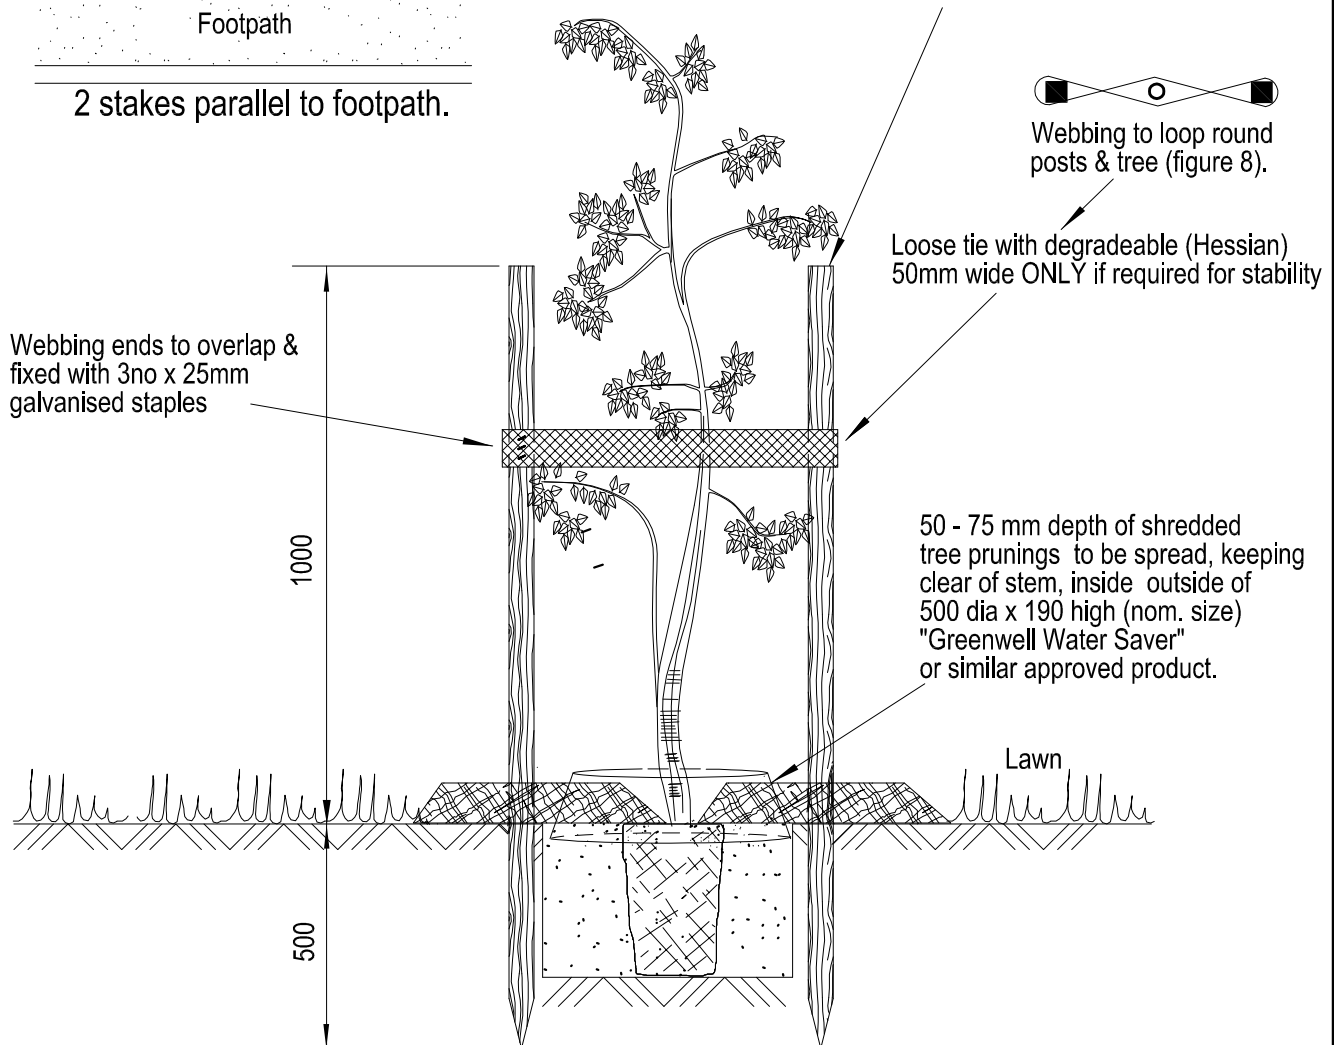

2 No. 1500 x 50 x 50 hardwood stakes, spaced at 550 centres and driven in to a min. depth of 500 mm to avoid easy removal.



Notes

1. Location of services to be checked prior to excavation.
2. Excavate planting hole 3 x rootball dia . Plant tree at ground level with root-ball resting on the base of hole. Root-ball is to be teased out & pruned prior to planting, ensuring no roots are protruding above the finished surface.
3. Watering in of trees shall be completed on the same day as planting, sufficiently to consolidate the backfill around the roots. (Min. 10 litres)

	SCALE: NTS	DATE: Dec 2012	APPROVED:
	DRAWN: S.R./P.J.D.	CHECKED: DS	 INFRASTRUCTURE MANAGER
	TREE PLANTING DETAIL Council Planting Only		LAST AMENDED: June 2013
			SD 520 PAGE 1 OF 1