

2 stakes parallel to footpath.

Min 2.5m high tree


2 No. 1800 x 50 x 50 hardwood stakes, spaced at 600 centres and driven in to a min. depth of 500 mm to avoid easy removal.



Webbing to loop round posts & tree (figure 8).

Loose tie with degradable (Hessian) 50mm wide ONLY if required for stability

Mulch using shredded tree prunings to a min. depth of 50 to 75mm & a diameter of 1200mm, keeping clear of stem. Min 500mm between kerb & mulch.

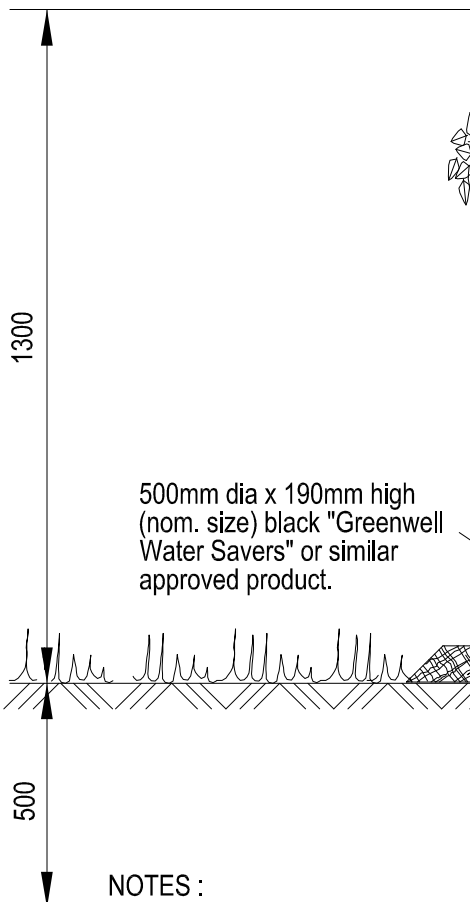

NOTES :

1. Location of services to be checked prior to excavation.
2. Excavate planting hole 3 times greater than rootball dia . Plant tree at ground level with root-ball resting on the base of hole. Root-ball is to be teased out & pruned prior to planting, ensuring no roots are protruding above the finished surface.
3. Watering in of trees shall be completed on the same day as planting, sufficiently to consolidate the backfill around the roots. (Min.10 litres)



SCALE: 1 : 15

DATE: Dec 2012

APPROVED:

DRAWN: S.R./P.J.D.

CHECKED: DS

INFRASTRUCTURE MANAGER

TREE PLANTING DETAIL

LAST AMENDED: June 2013

Advanced street tree - subdivisinal planting by Developers

SD 521
PAGE 1 OF 1