


GRADE TO EXISTING  
G.L. AT MAX. 1 : 20

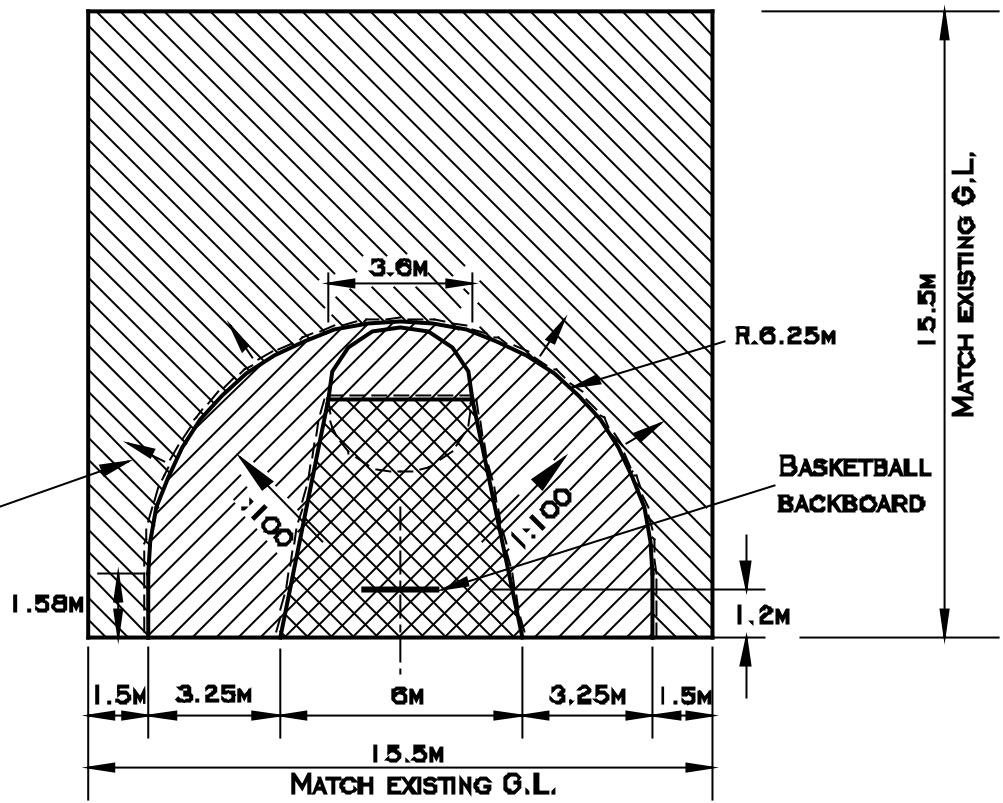

SCALE 1 : 200



YELLOW COLOURED CONCRETE PAVING - ABILOX (OR APPROVED EQUIVALENT)  
CAC YELLOW 8,3% MIXED ENTIRELY THROUGH OFF-WHITE CEMENT,




RED COLOURED CONCRETE PAVING - ABILOX (OR APPROVED EQUIVALENT)  
MID RED OXIDE 8,3% MIXED ENTIRELY THROUGH OFF-WHITE CEMENT.



DARK GREY COLOURED CONCRETE PAVING - ABILOX (OR APPROVED EQUIVALENT)  
PREMIUM CEMENT BLACK, 8,3% MIXED ENTIRELY THROUGH OFF-WHITE CEMENT.

-----  
EXPANSION JOINT

BITUMASTIC COMPREBOND OR SIMILAR APPROVED  
EXPANSION JOINTING MATERIAL TO BE FULL DEPTH  
OF CONCRETE.

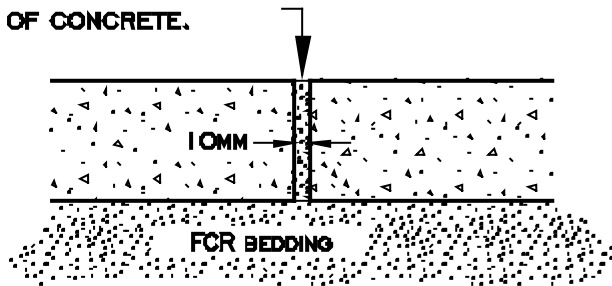

EXPANSION JOINT DETAIL

SCALE 1 : 5

NOTES:

1. 100MM THICK COLOURED CONCRETE WITH F72 STEEL REINFORCING MESH ON 40MM BAR-CHAIRS ON 50MM CONSOLIDATED DEPTH OF 20MM CLASS 3 FCR.
2. INSTALL OZRING R12B BASKETBALL RING AND OZRING S125 BACKBOARD.(OR APPROVED EQUIVALENT)
3. THE WORKS ARE TO INCLUDE THE REINSTATEMENT OF DISTURBED AREAS WITH APPROVED TOPSOIL AND SOWING DOWN OF GRASSED AREAS
4. MINIMUM CONCRETE COMPRESSIVE STRENGTH SHALL BE 25MPA AT 28 DAYS UNLESS OTHERWISE INDICATED.



SCALE: AS SHOWN

DATE: Oct, 2002

APPROVED:

DRAWN: S.R.

CHECKED: D.S.

*[Signature]*  
INFRASTRUCTURE MANAGER

LAST AMENDED:

(REFER DETAILS ON FACE SHEET)

**BASKETBALL  
FACILITY**

**SD 606**

PAGE 1 OF 1