



A ← BACK OF KERB LINE

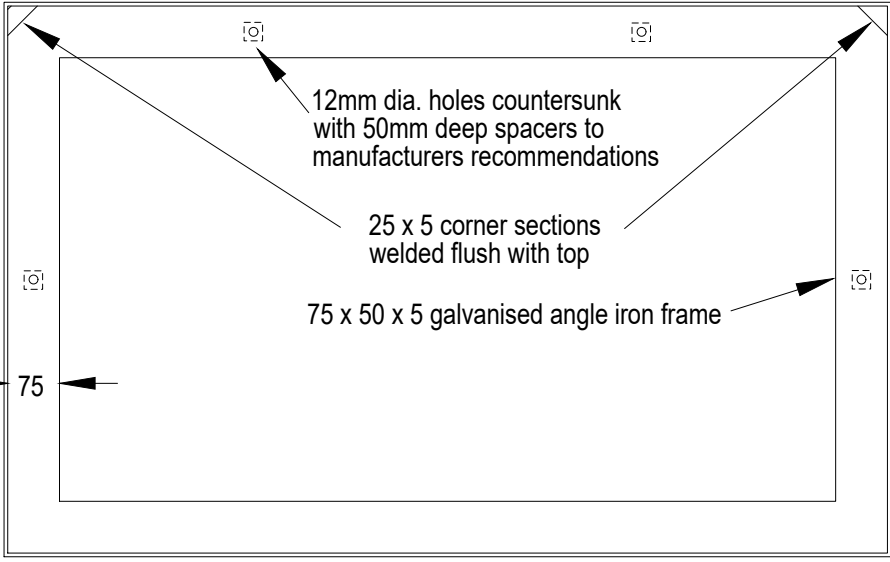

A ← FRAME

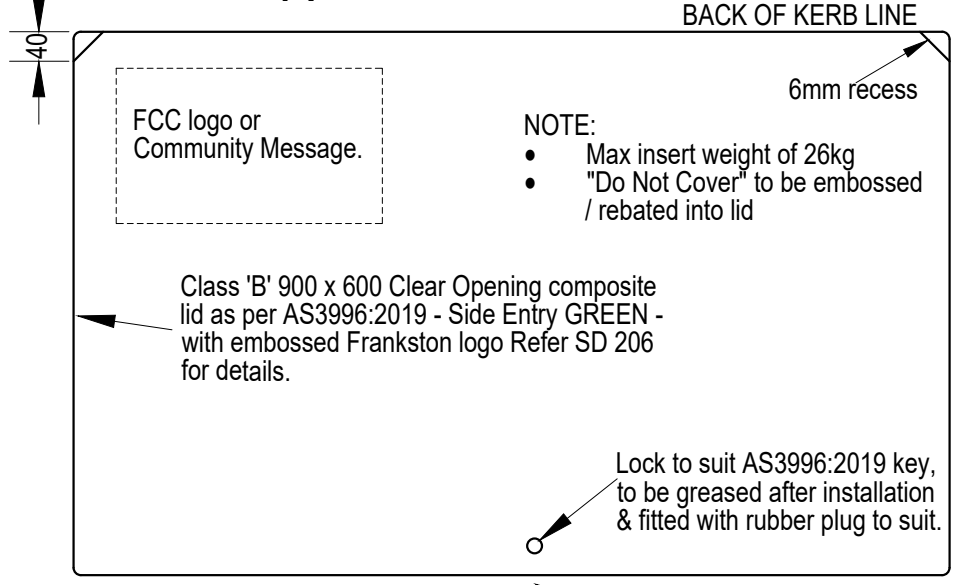

LID ← Notch / Rebate required in grout fill with high strength cement mortar to accommodate lock tongue



| | | |
|---|----------------|------------------------------|
| SCALE: 1 : 10 | DATE: Dec 2012 | APPROVED: <i>Addy</i> |
| DRAWN: S.R. / P.J.D. | CHECKED: DS | MANAGER ENGINEERING SERVICES |
| STANDARD PIT LID FOR SIDE ENTRY PITS | | LAST AMENDED: May 2022 |
| | | SD 206 PAGE 1 OF 1 |