


Scale 1 : 5

**FRAME**

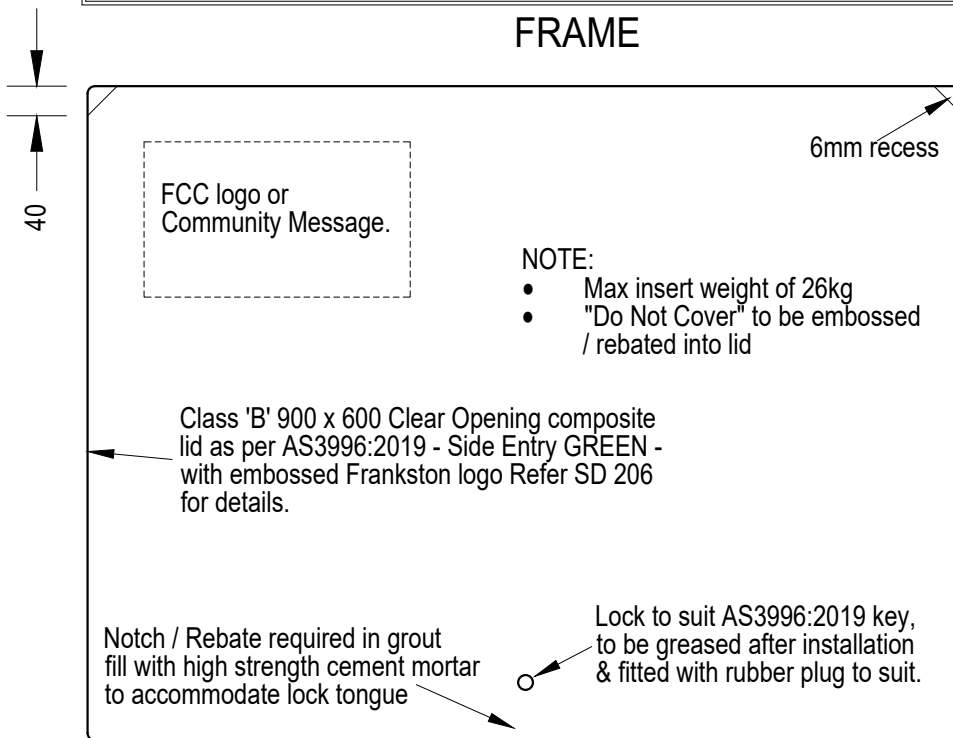

**LID**



SCALE: 1 : 10

DATE: Dec 2012

APPROVED:

*Addy*

DRAWN: H.D./P.J.D.

CHECKED:

MANAGER ENGINEERING SERVICES

LAST AMENDED:

May 2022

**STANDARD PIT LID  
FOR JUNCTION PITS**

**SD 207**

PAGE 1 OF 1