




**SECTION**  
SCALE 1 : 25

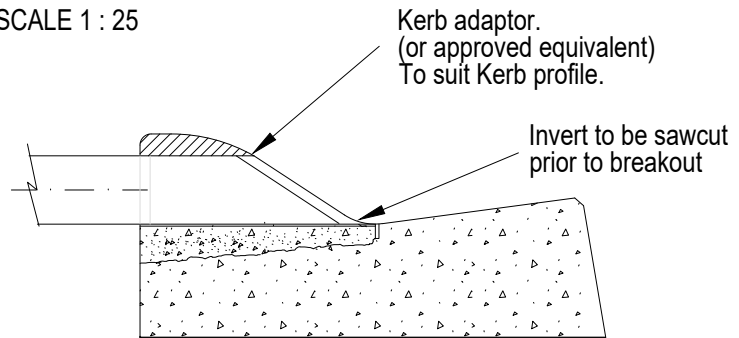

**FCC SD 404**

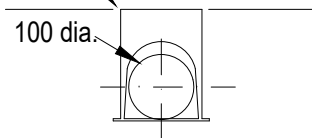

**ADAPTOR FRONT VIEW**

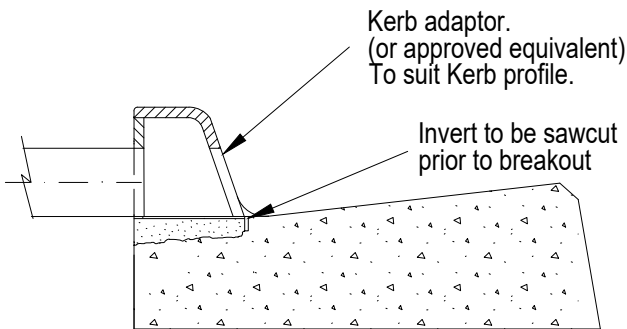

**FCC SD 401**

**ENLARGED SECTION**

SCALE 1 : 10

SCALE: AS SHOWN

DATE: Dec 2012

APPROVED:

DRAWN: S.R./P.J.D.

CHECKED:

*Addy*

MANAGER ENGINEERING SERVICES

LAST AMENDED:

May 2022

**PROPERTY INLET  
KERB ENTRY ADAPTOR**

**SD 245**  
PAGE 1 OF 1