


Standard City of Frankston  
SS Lid to Bin enclosure.  
See SD510

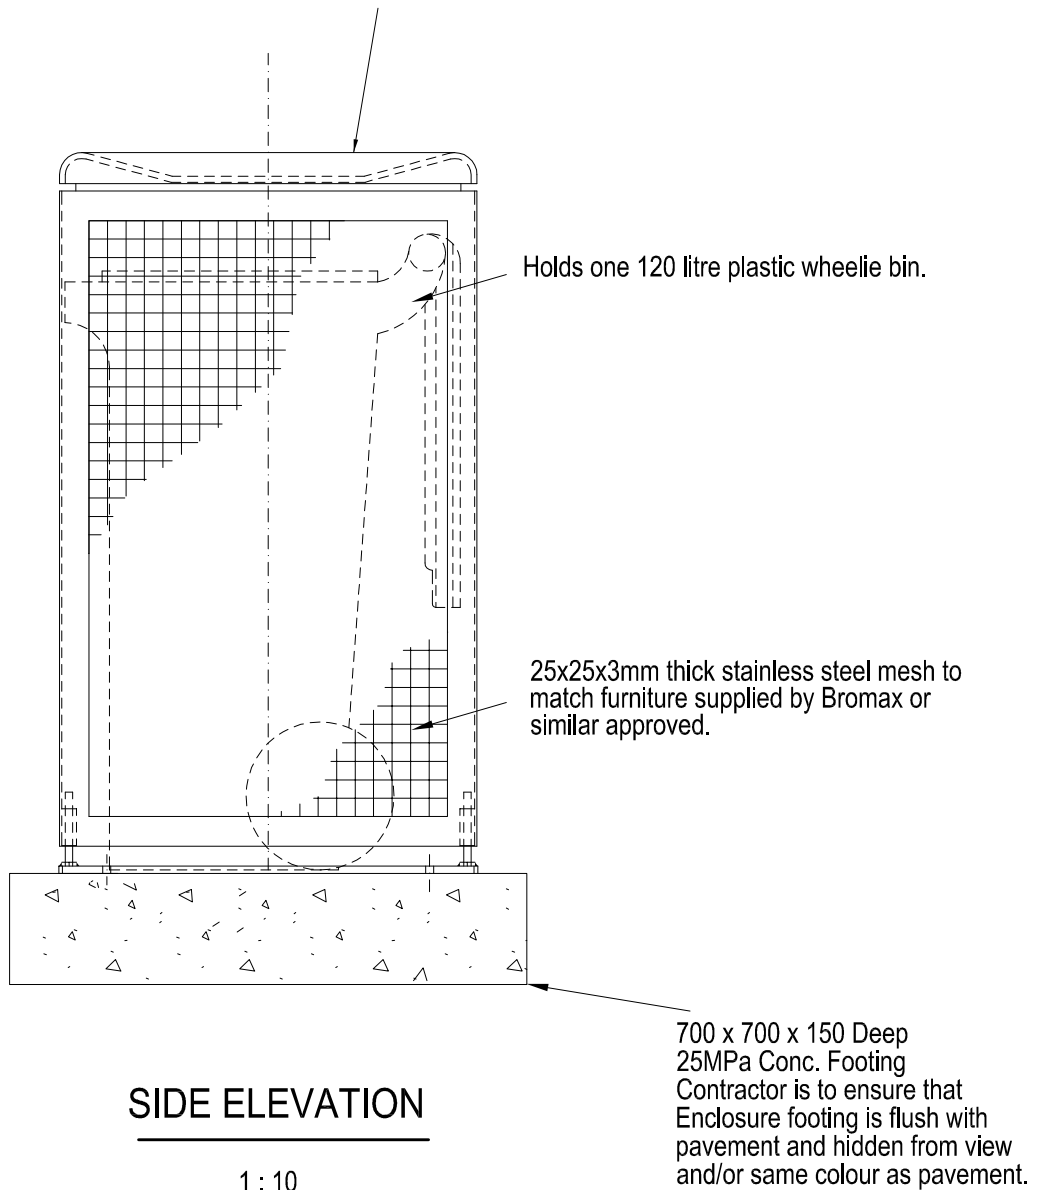

**SIDE ELEVATION**

1 : 10

**NOTES :**

Bin to be standard City of Frankston Litter Bin enclosure (Standard Drawing SD510) with 25 mm Stainless Steel Mesh to replace standard galvanised steel perforated bin surround. Contact BROMAX Pty Ltd Phone 9720 5099 or similar approved. Shop drawings required for approval prior to construction for all furniture including locking mechanisms. All fixings 316 Stainless Steel. Refer to specification.



SCALE: AS SHOWN

DATE: Dec 2012

APPROVED:

DRAWN: P.J.D.

CHECKED: DS

INFRASTRUCTURE MANAGER

**FORESHORE LITTER BIN  
ENCLOSURE**

LAST AMENDED:

June 2013

**SD 510A**

PAGE 1 OF 1